


The scaling of this drawing cannot be assured

Revision	Date	By	Checked
A	21.03.22	CP	AC
B	06.04.22	CB	AC
C	19.05.22	CAP	AC
D	24.05.22	CP	AC

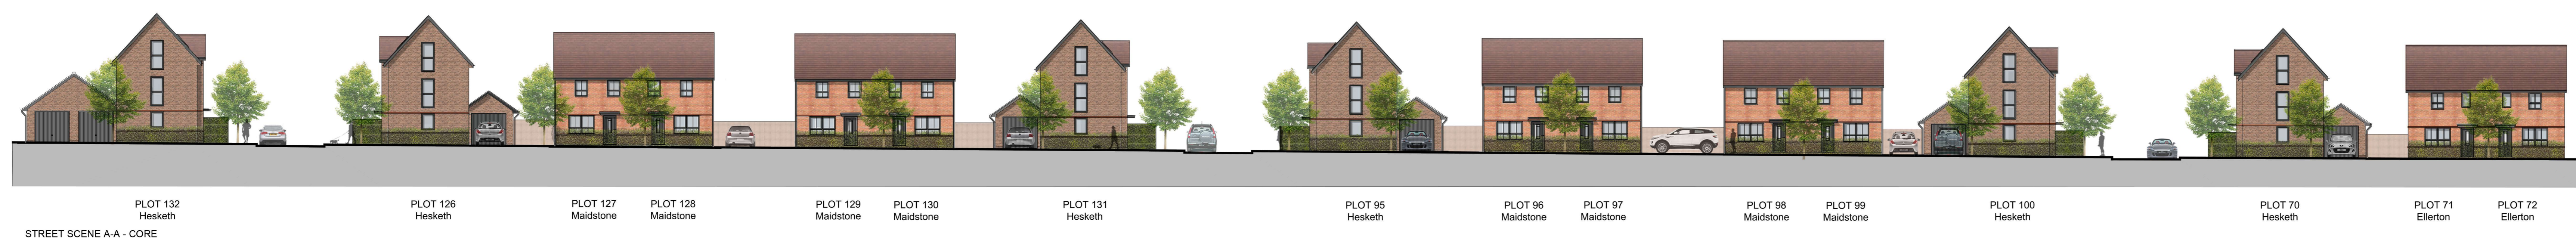

STREET SCENE A-A - CORE



STREET SCENE B-B - SOUTHERN BOUNDARY



STREET SCENE C-C - WESTERN GREEN



Project  
Parcel 9  
The Orchards, Wichelstowe

Drawing Title  
Street Scenes

Date 15.04.20	Scale 1:200 @ A0	Drawn by CB	Check by AC
Project No 31476	Drawing No P9-SS-01	Revision D	

**BARTON WILLMORE** now **Stantec**

Town Planning • Master Planning & Urban Design • Architecture  
Landscape Planning & Design • Infrastructure & Environmental Planning  
Heritage • Creative Communications •  
Communications & Engagement • Development Economics

bartonwillmore.co.uk

Office at Birmingham: 55-57 Colmore Row, Birmingham, B3 2AB  
Office at London: 100 Broad Street, London, E14 4JF

Reproduced from the Ordnance Survey Map with the permission of the Controller of HMSO. Crown Copyright Reserved. Licence No. 100019279.

J:\030003\416 - Wicklowe B&W\44 - Drawings & Registers\Architectural\scenery - Planning\A01\01\01a Parcels\Parcel 9\14\16\16-SS-01a Street Scenes.dwg - 04/20