




STREET SCENE A-A - GREEN STREET

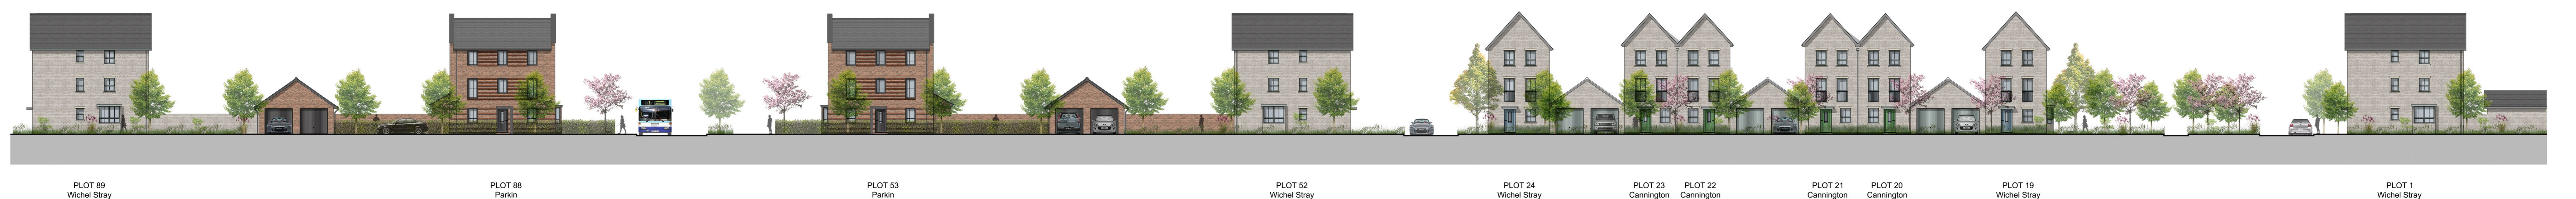


STREET SCENE B-B - BUS ROUTE



STREET SCENE C-C - SECONDARY STREET



STREET SCENE D-D - EASTERN GREEN

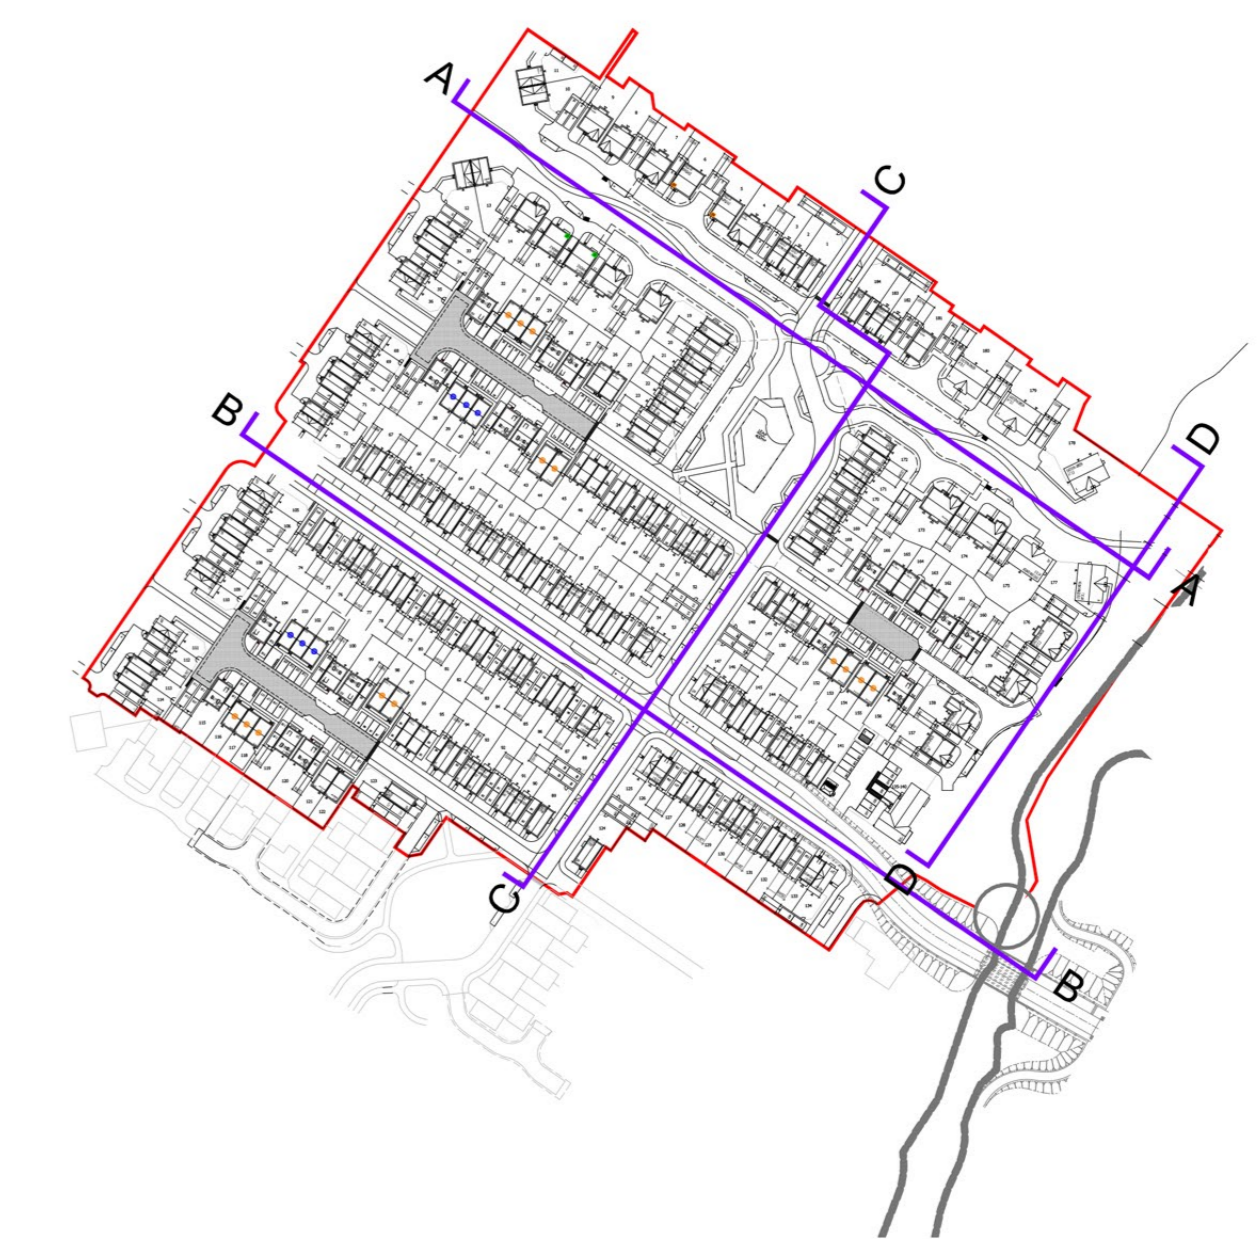

Project
Parcel 7
 The Orchards, Wichelstowe
 Drawing Title
Street Scenes

Date	Scale	Drawn by	Check by
03.02.2022	1:200 @ A0	CP	AC
Project No	Drawing No	Revision	
31476	SS-01	D	

BARTON WILLMORE now **Stantec**

Town Planning • Master Planning & Urban Design • Architecture •
 Landscape Planning & Design • Infrastructure & Environmental Planning •
 Heritage & Creative Communications •
 Communications & Engagement • Development Economics

bartonwillmore.co.uk

Office at Birmingham: Bristol, Cambridge, Cardiff, Edinburgh, Glasgow, Leeds, London, Manchester, Newcastle, Nottingham, Southampton